

25X1


SECRET

CENTRAL INTELLIGENCE AGENCY

25X1

25X1A

ATTACHMENT ONE

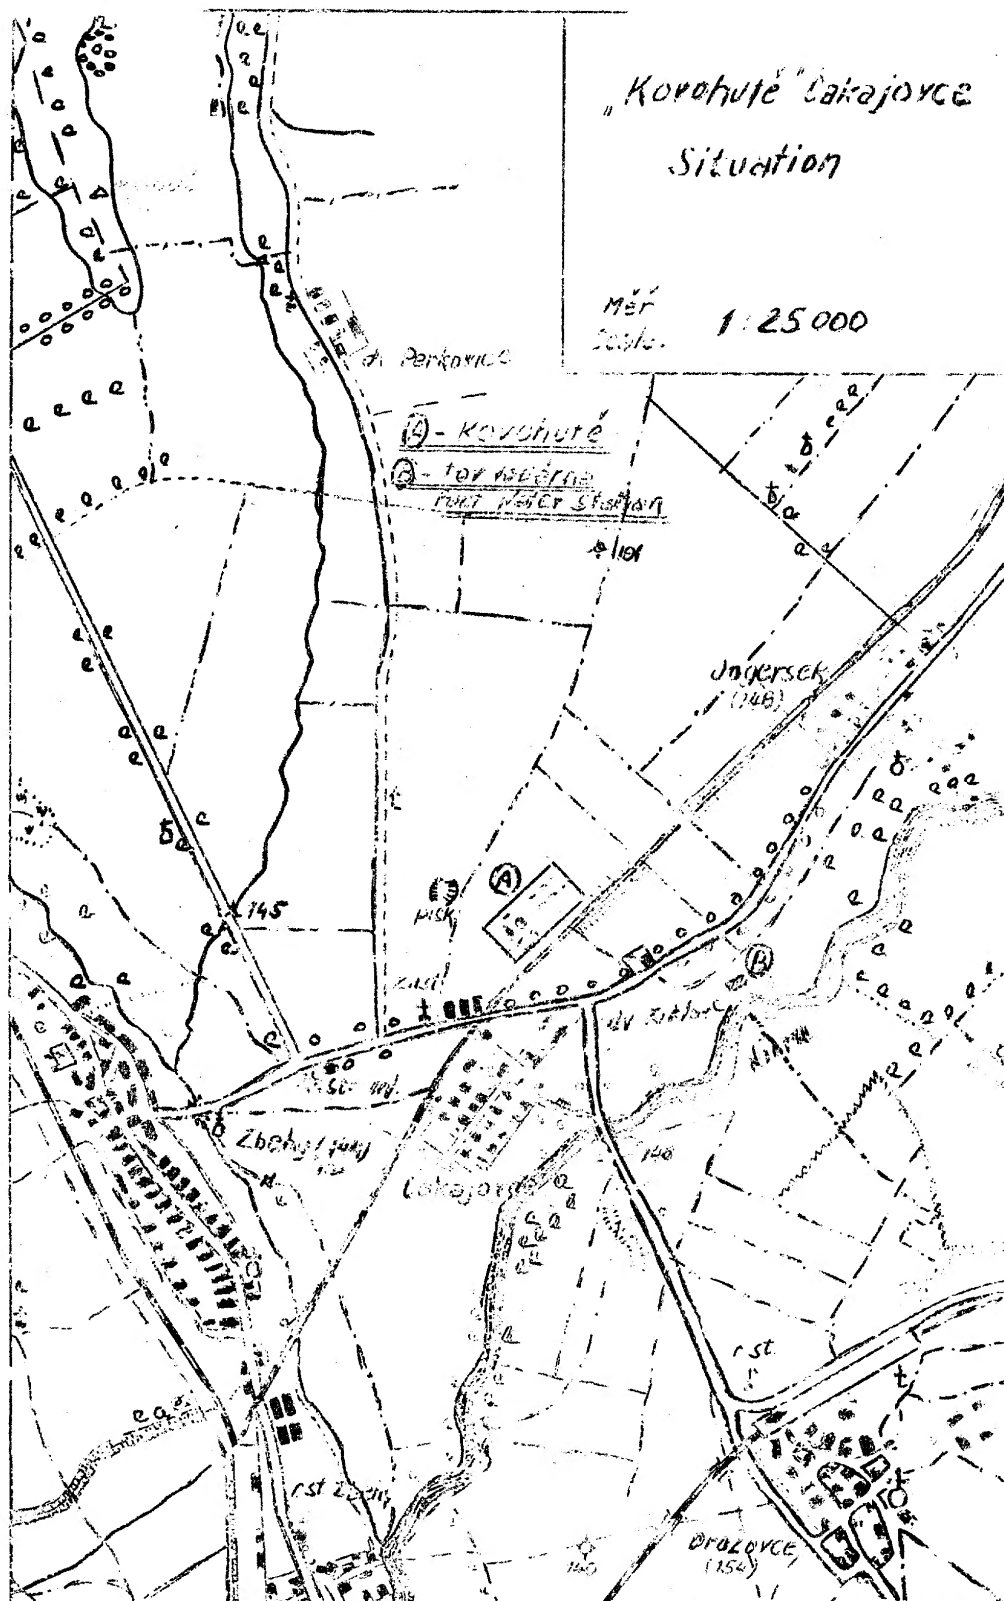

SECRET

25X1

25X1

25X1

~~SECRET~~

CENTRAL INTELLIGENCE AGENCY

ATTACHMENT TWO

25X1A

Os. Kovohute, st. vb. nove tov. zn. na strikanom parku v  
Cekalovicich v Nitry.


Os. Kovohute, n. t. corp. Building of the new factory for the  
production of sprayed solder at Cekalovice n. Nitry.

Planek cis. 2.

Plan No. 2.

Meritko: 1 : 200

Scale: 1 : 200

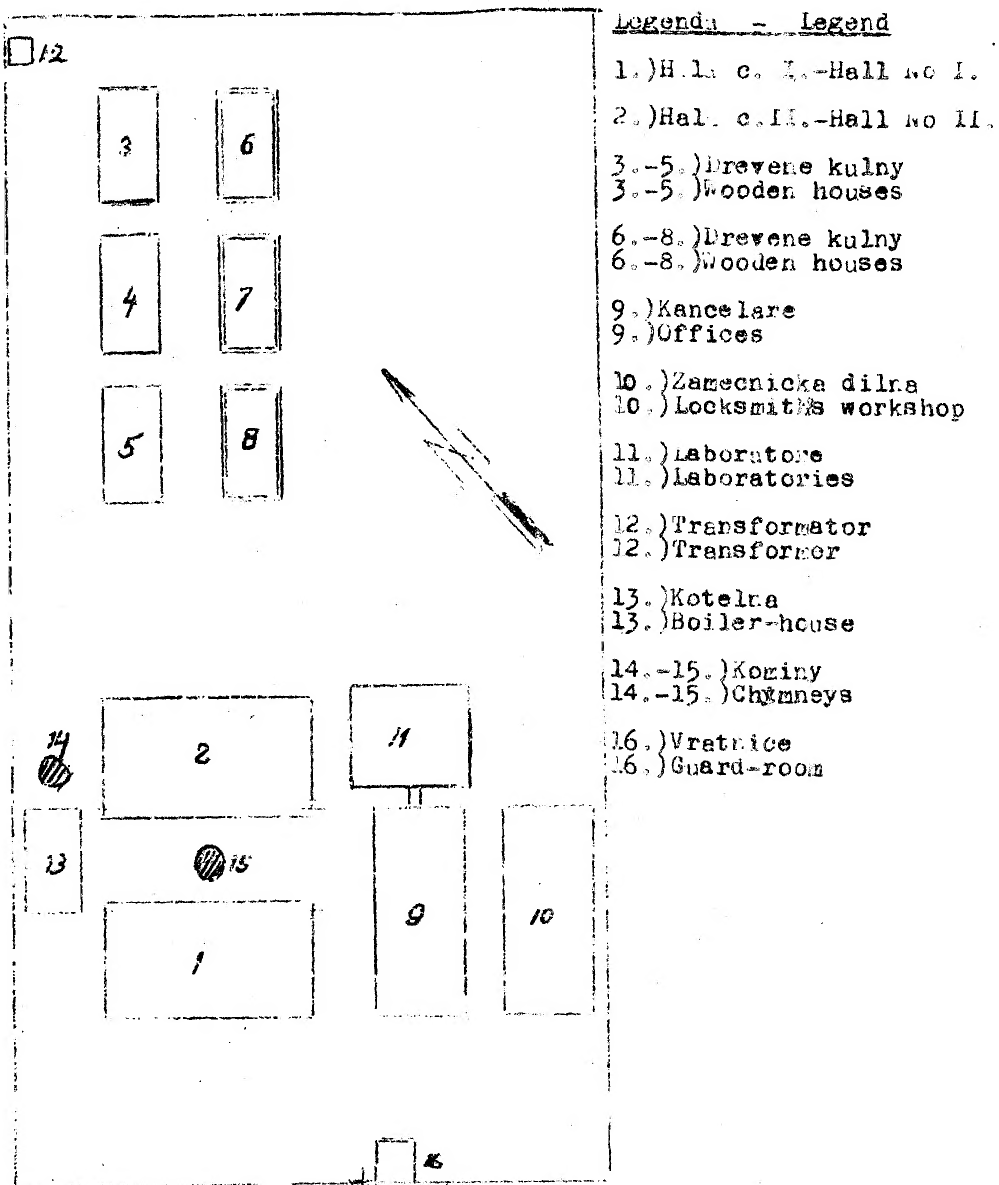~~SECRET~~

25X1